



PARTIAL FOUNDATION PLAN
SCALE 1/8"=1'-0"


EXTEND NEW 6\"/>

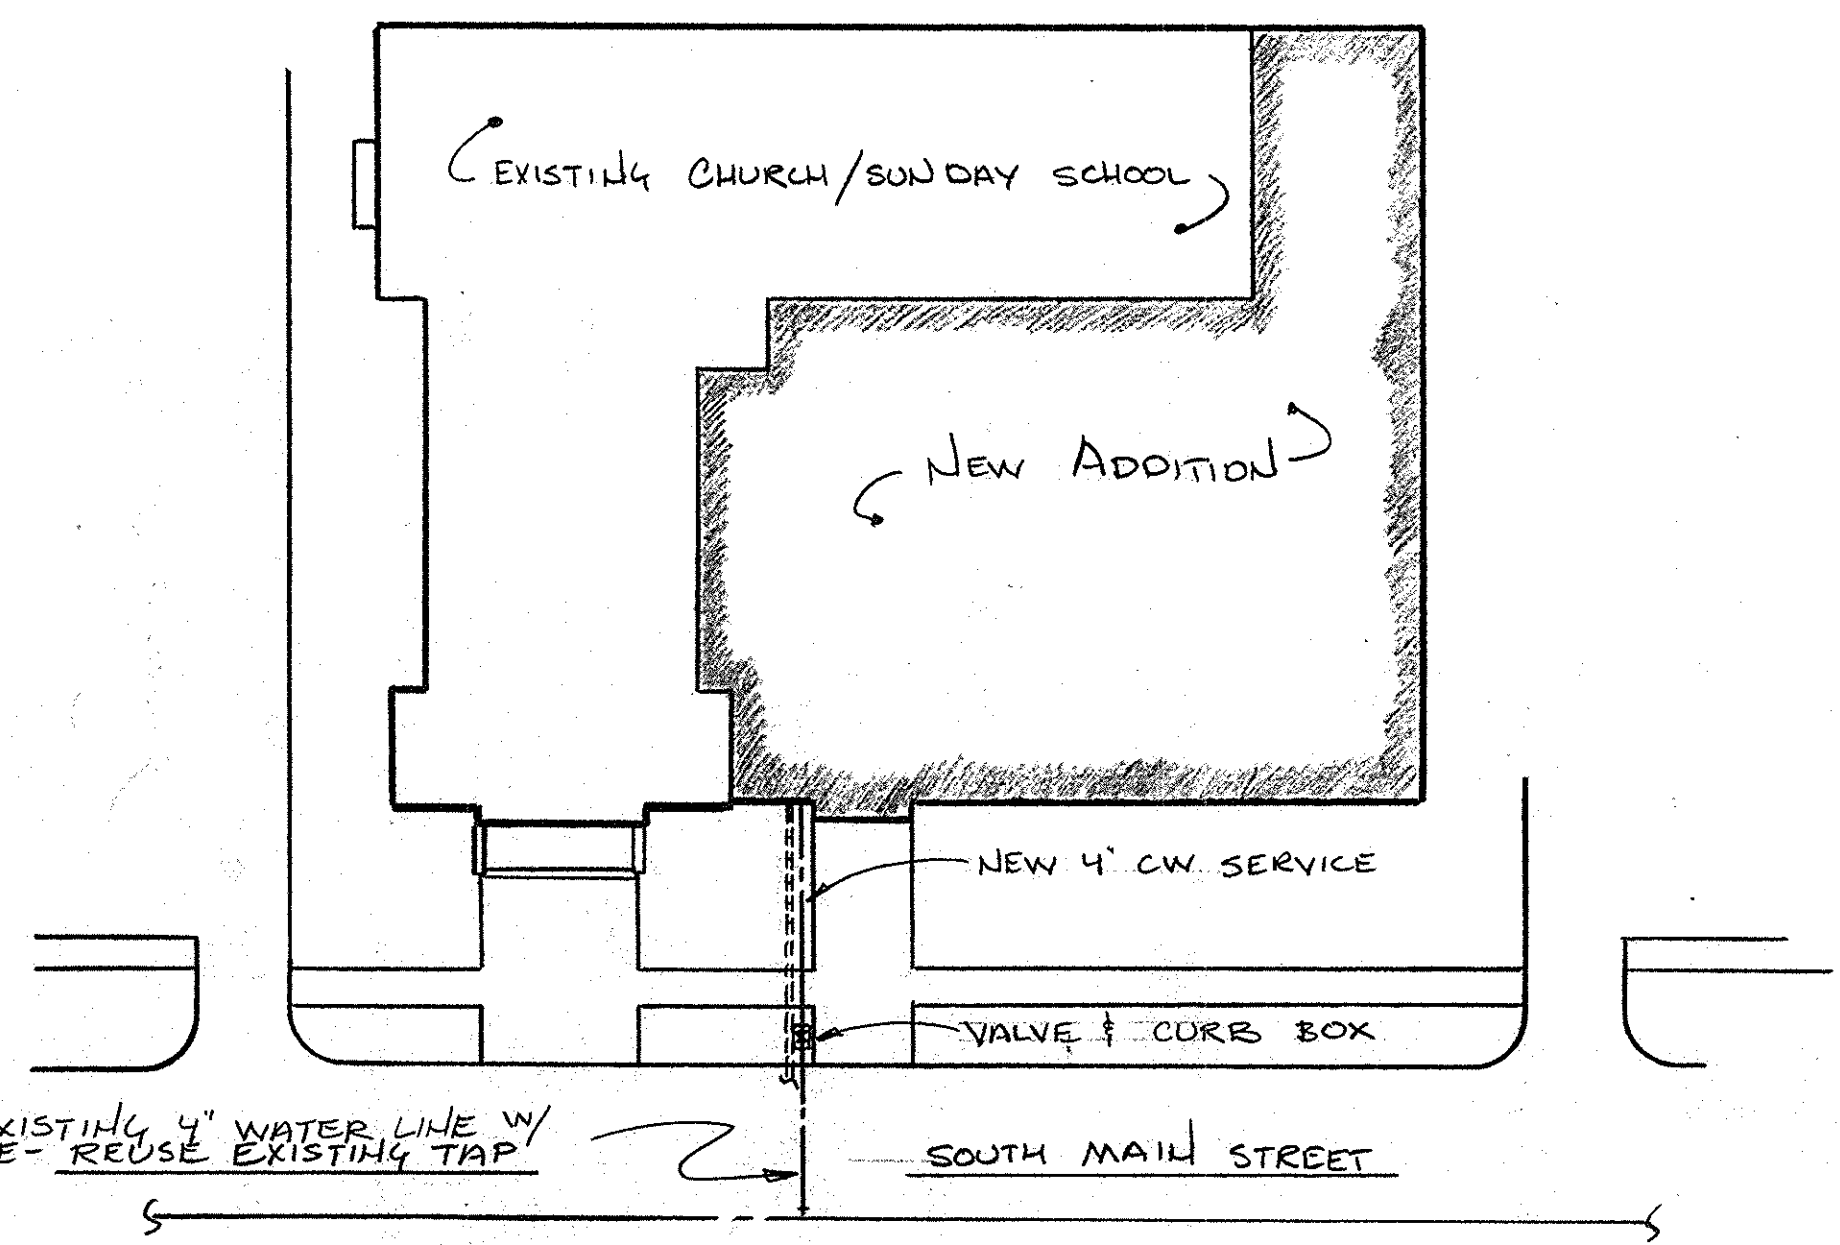

SITE PLAN
SCALE 1\"/>

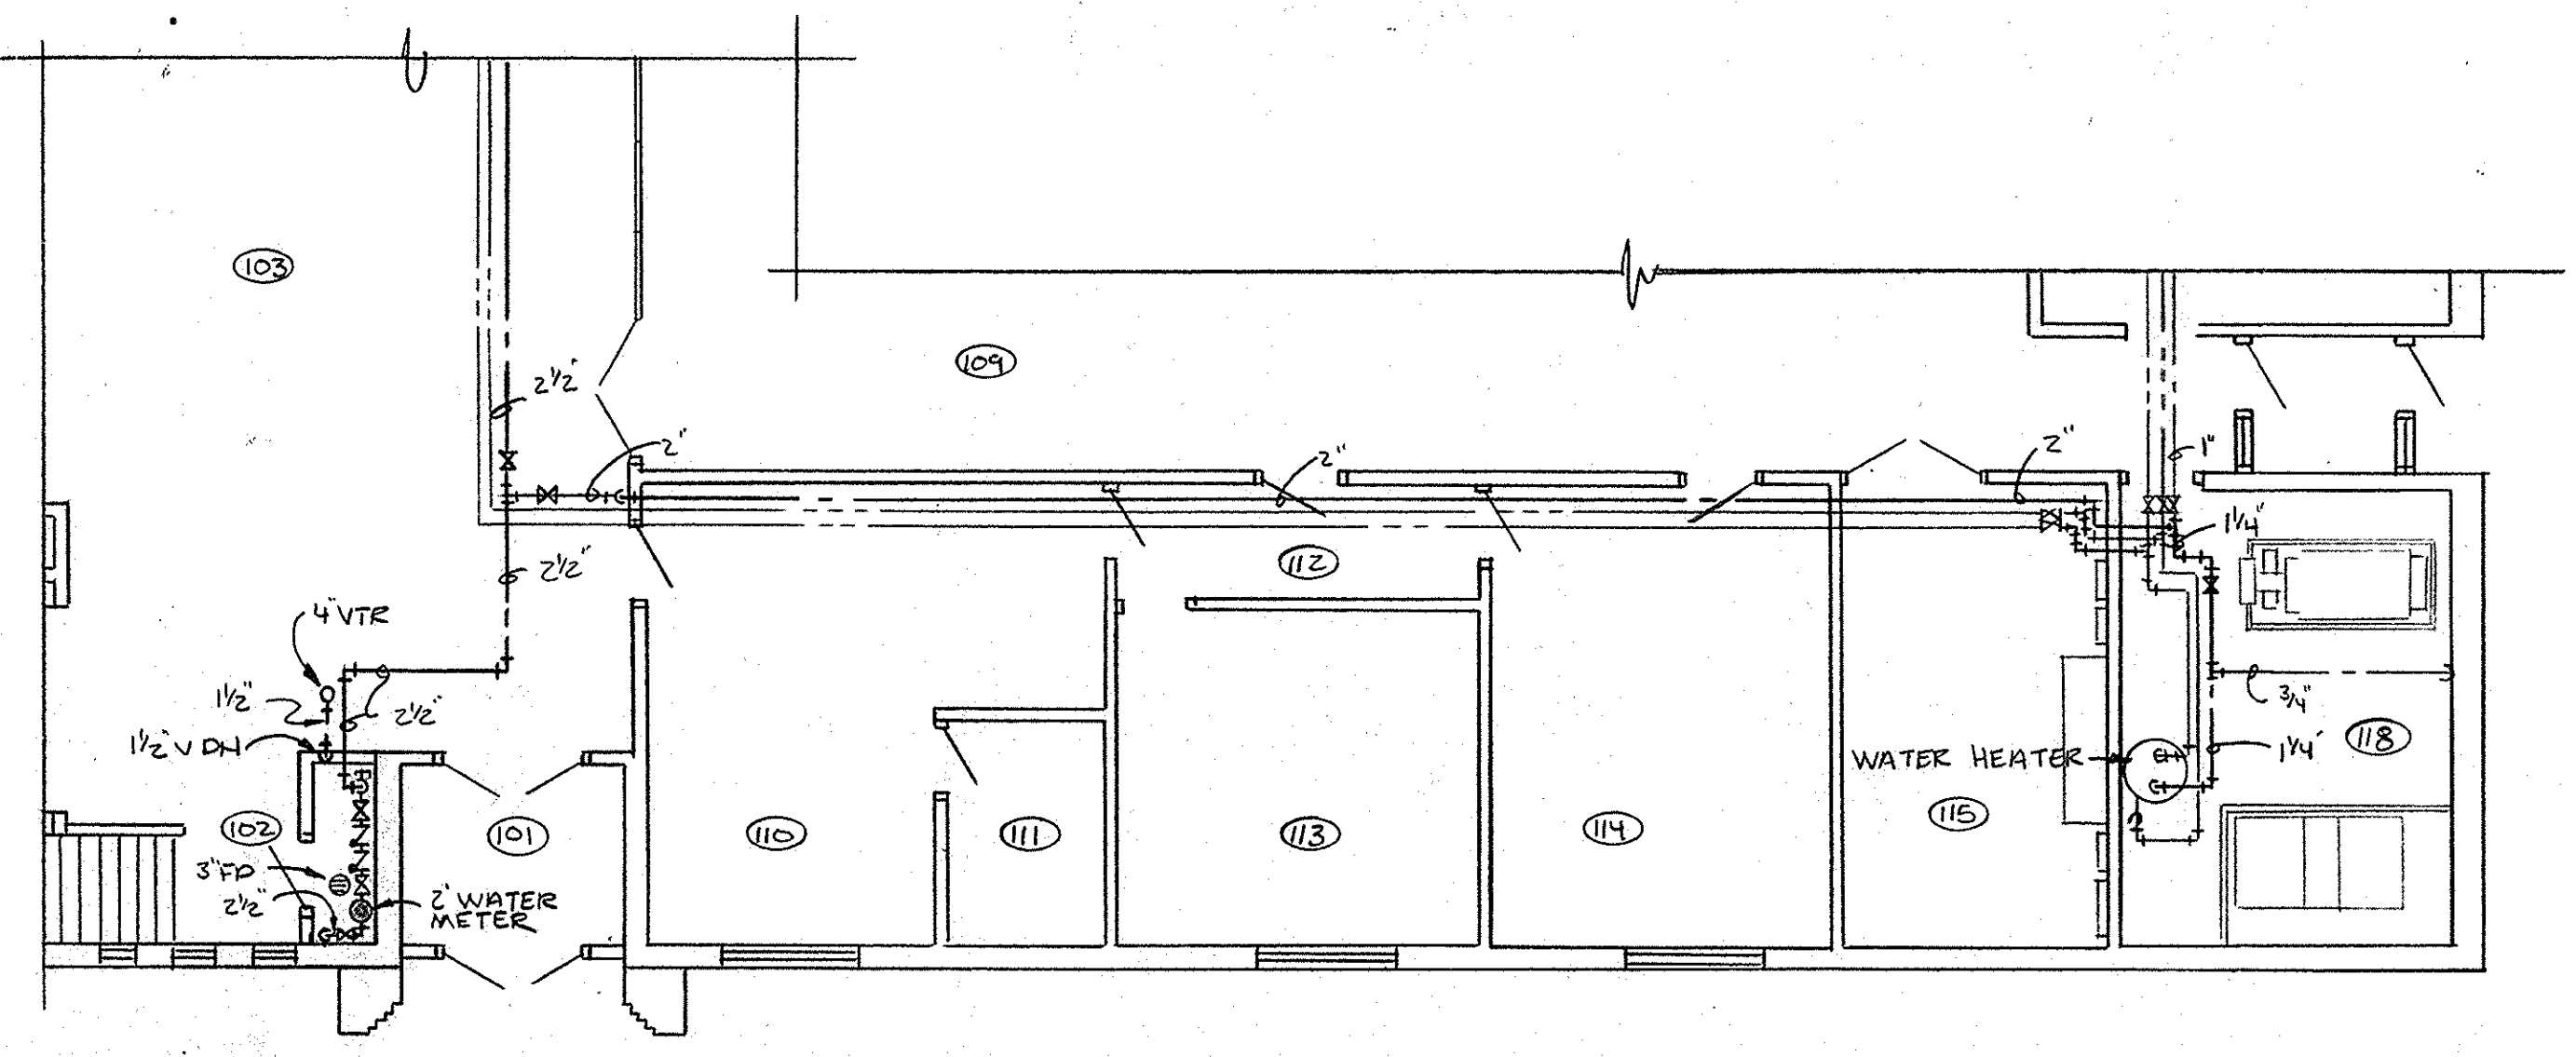

PARTIAL FLOOR PLAN
SCALE 1/8"=1'-0"

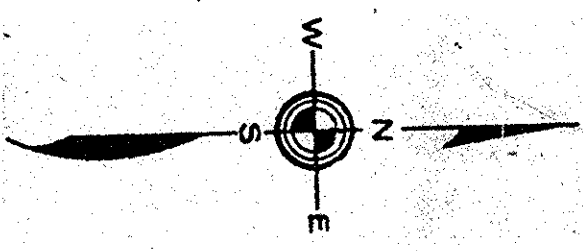

ROBY, QUINTAL & EVERSON
CONSULTING ENGINEERS
MITCHELL, SOUTH DAKOTA



| | | | |
|--------------|--|------------------------------------|------|
| REVISED DATE | CLASSROOM/MULTI-PURP APP | DRAWN BY SH | RM-1 |
| C-116 | ZION LUTHERN CHURCH ABERDEEN, S. D. | TRACED BY SH RUBI CHECKED BY | |
| DATE | Herges, Kirchgasser, Geisler & Assoc. Aberdeen, S.D. | 11/3/94 | OF 1 |