




1 NARTHEX SECTION SCALE: 3/4" = 1'-0"

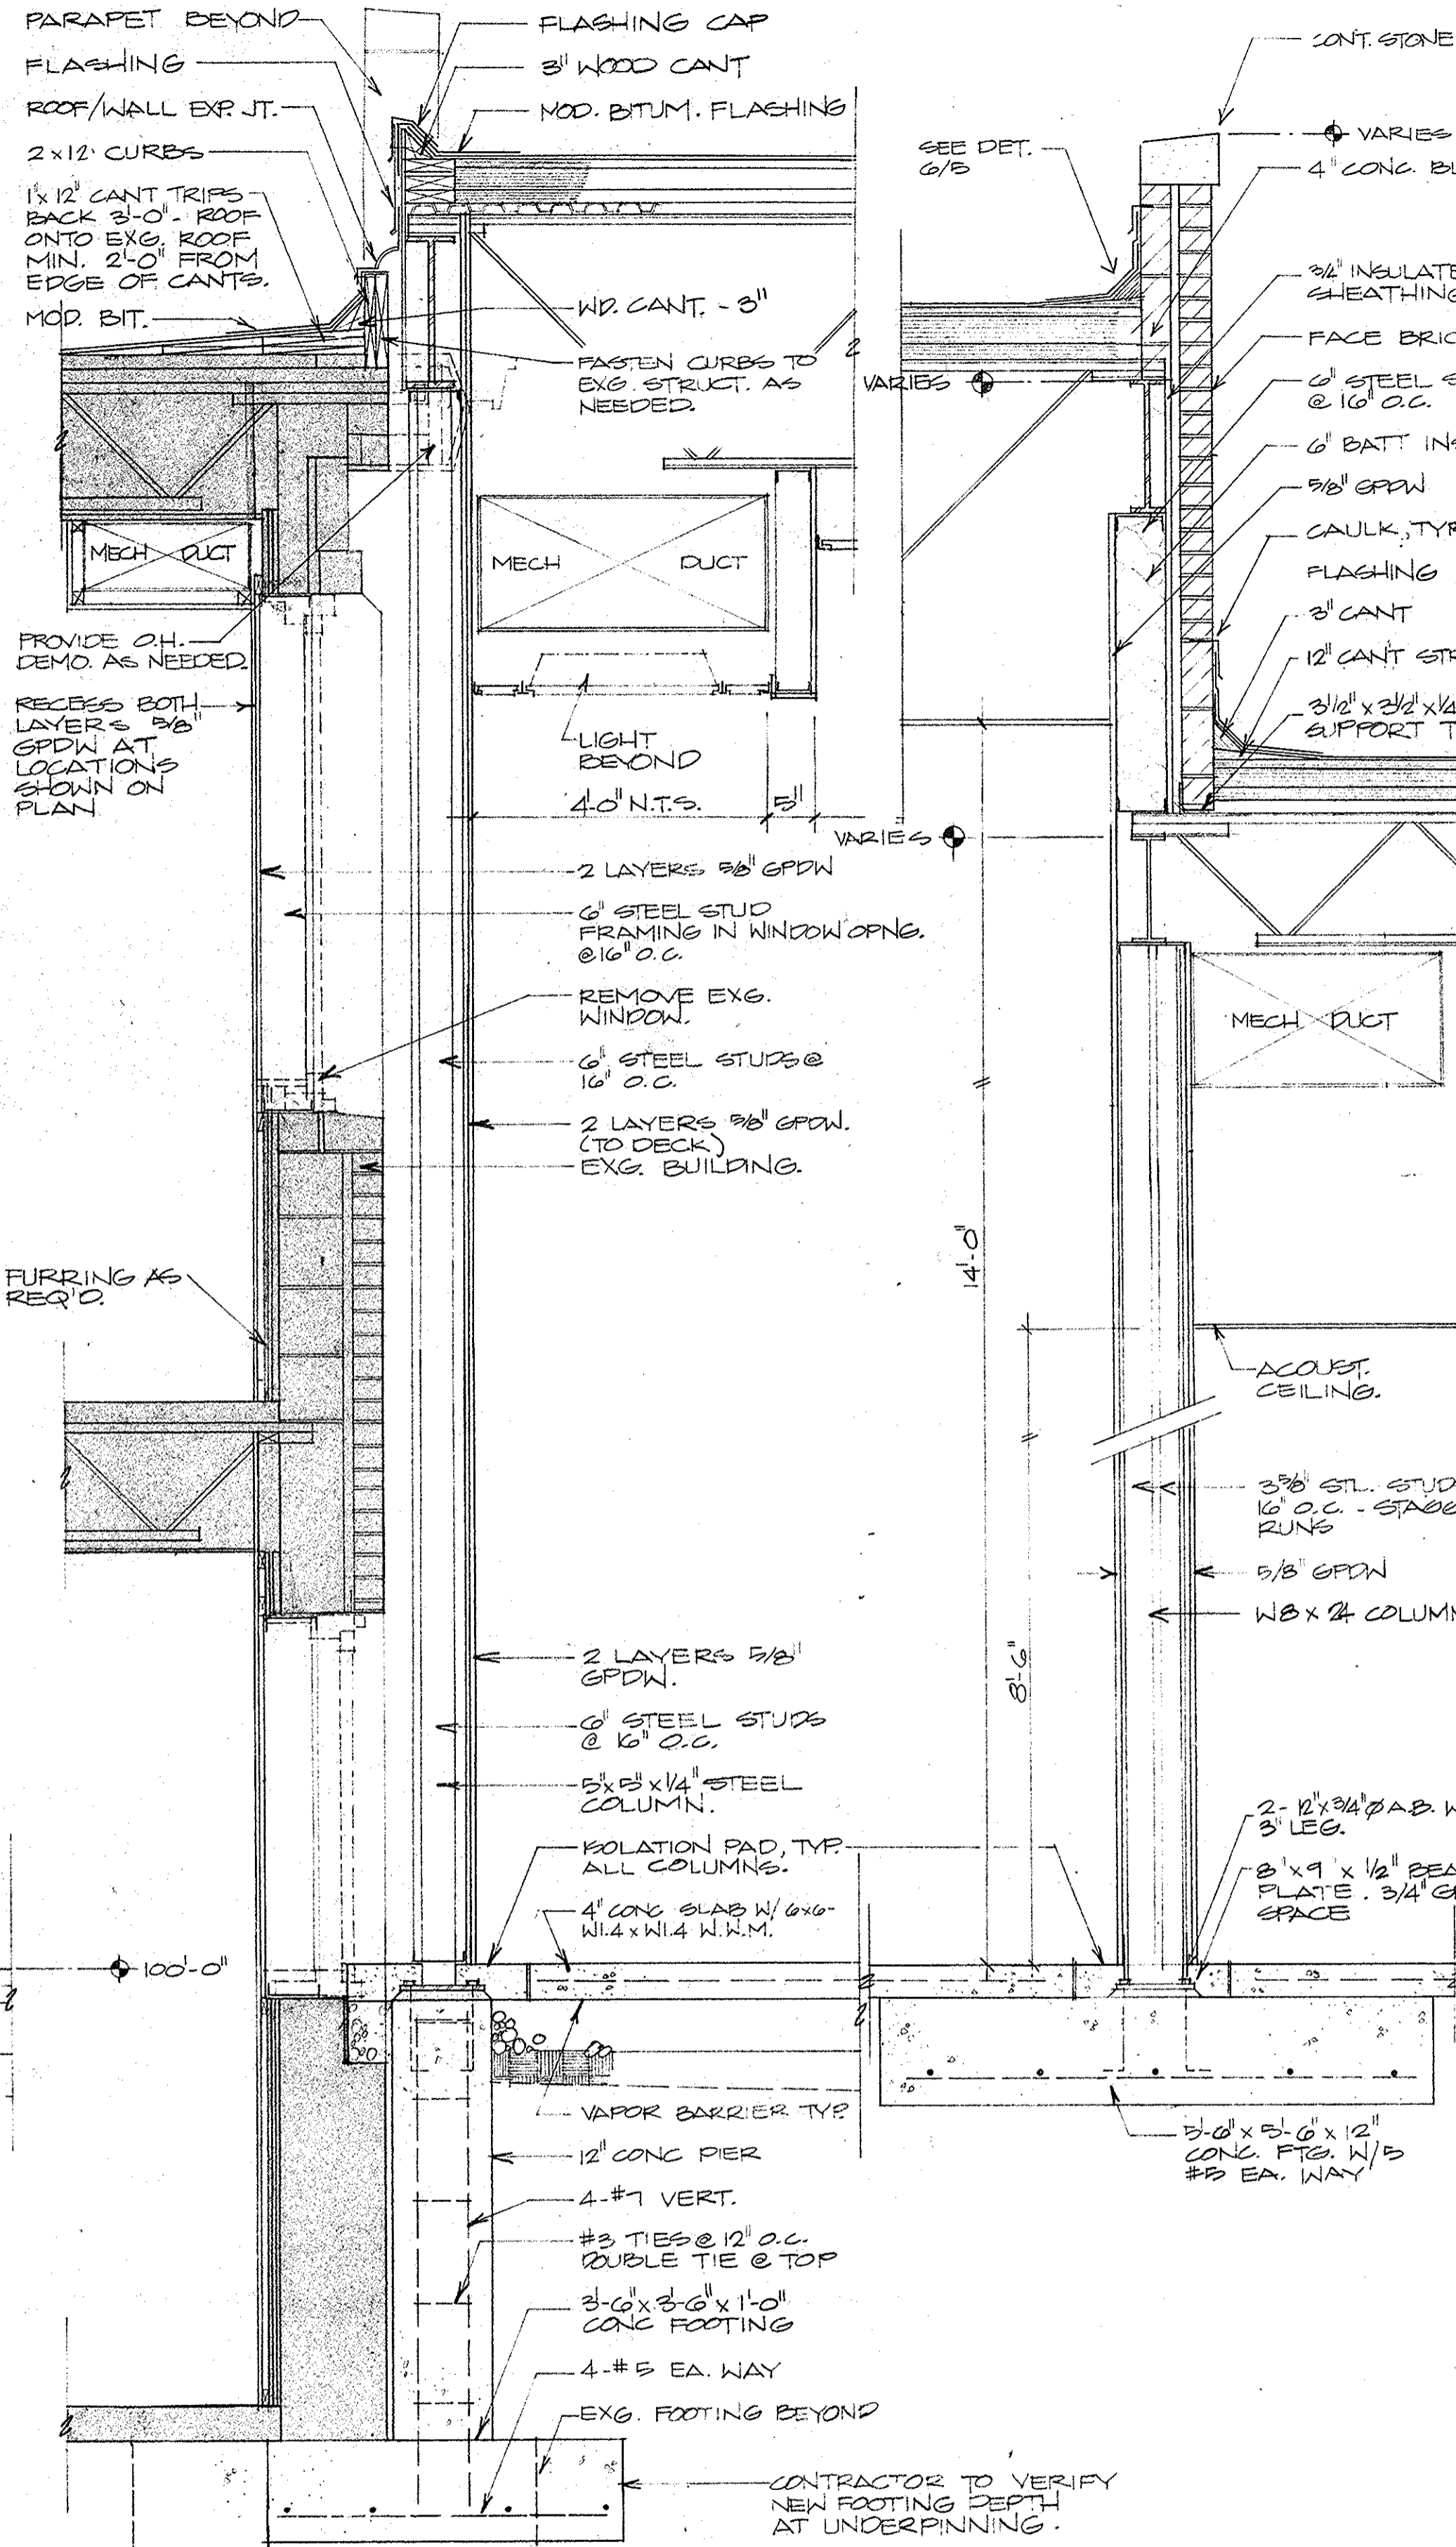


2 EXIST/NEW WALL @ CLASSROOM SCALE: 3/4" = 1'-0"

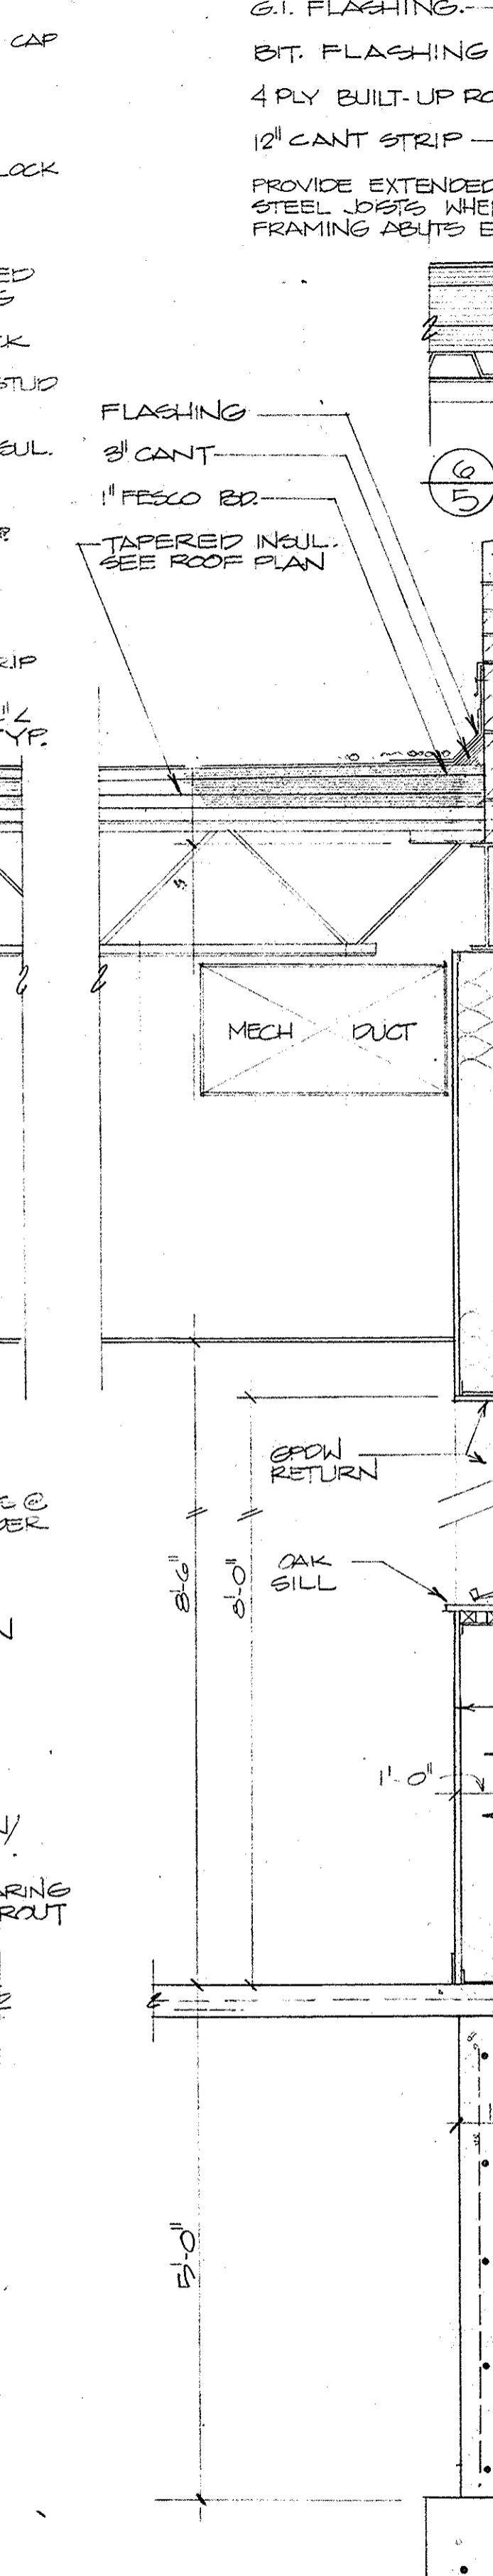


3 MULTI PURPOSE SECTION SCALE: 3/4" = 1'-0"

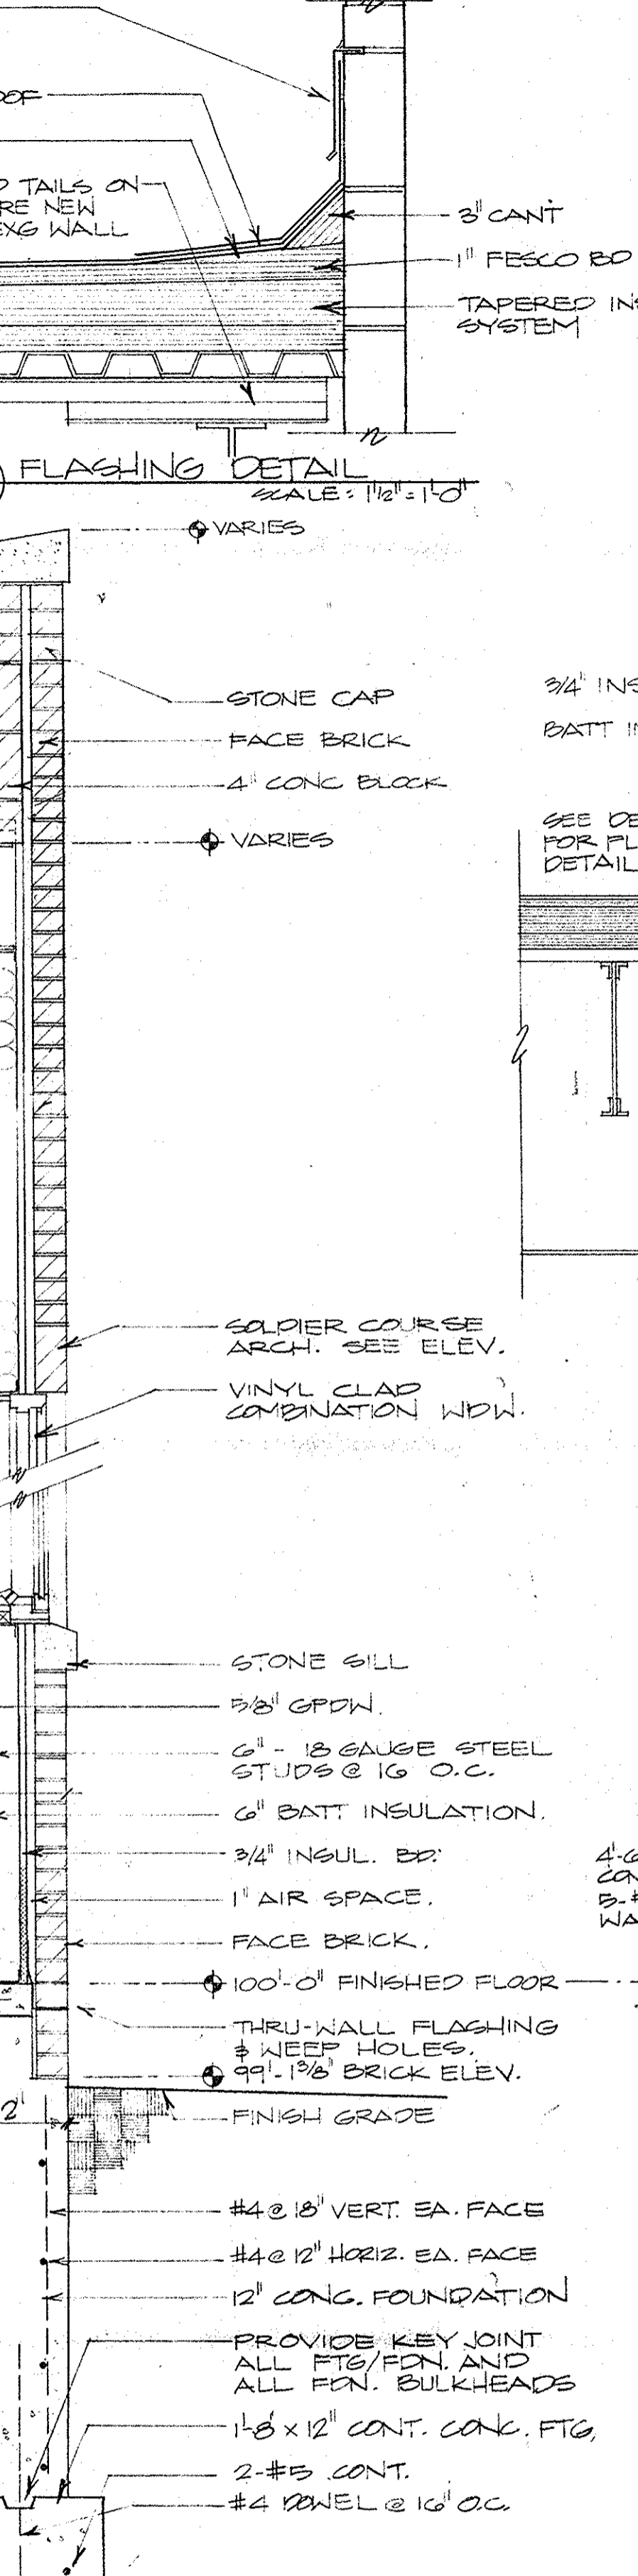


4 LOW ROOF SECTION SCALE: 3/4" = 1'-0"

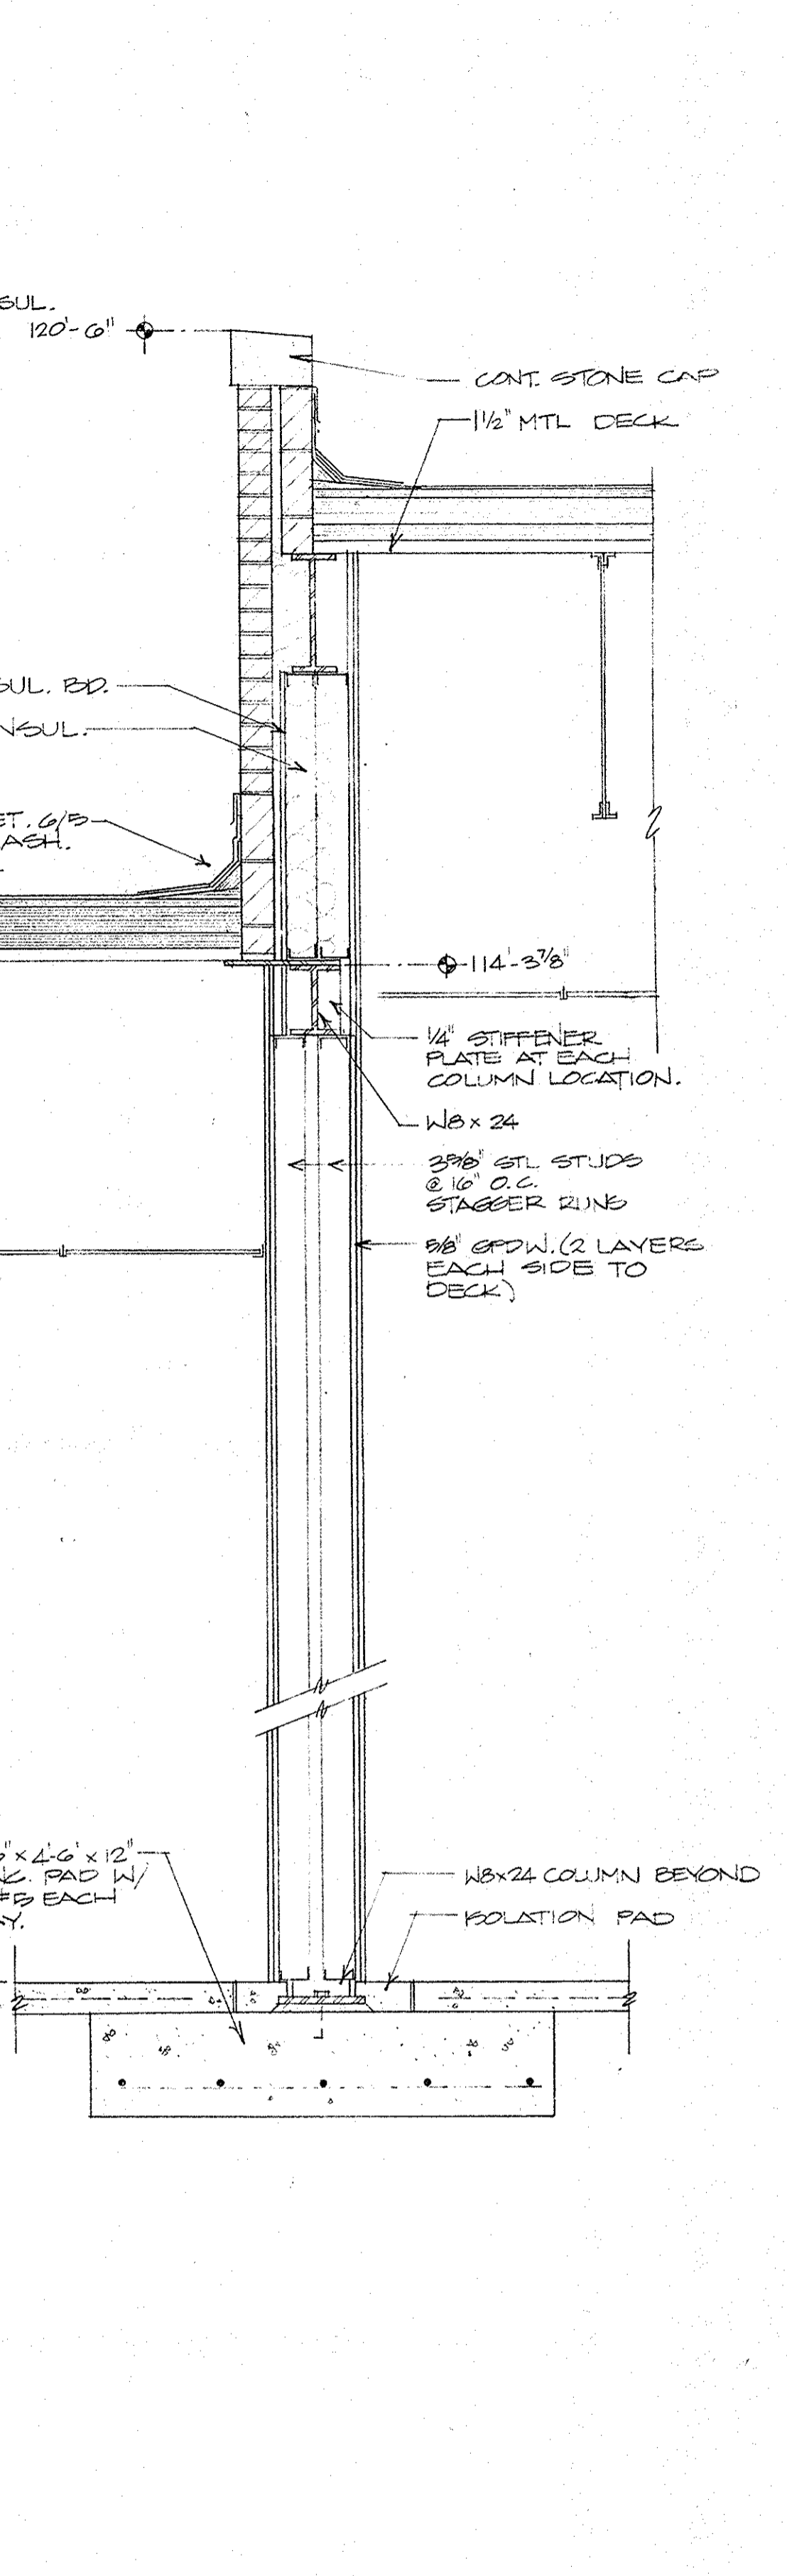

5 MULTI PURPOSE SECTION SCALE: 3/4" = 1'-0"

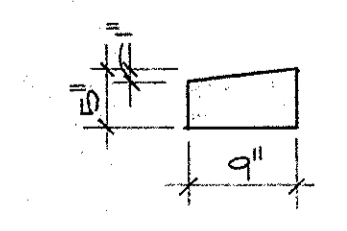

7 CAST STONE PROFILES SCALE: 3/4" = 1'-0"

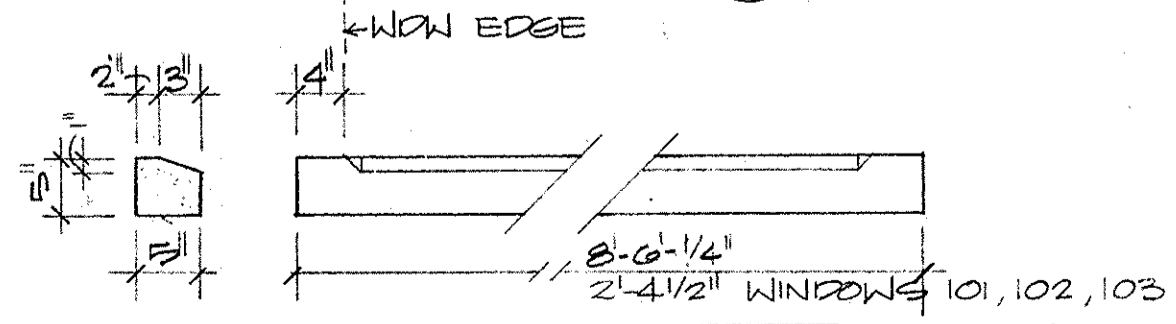

CONTRACTOR TO VERIFY STONE DIMENSIONS WITH WINDOW MFR UNIT DIMENSIONS (HEAD & SILL) WINDOW SILL



REVISED DATE	Classroom/Multi Purpose Add. Zion Lutheran Church Aberdeen, South Dakota	Wall Sections	DRAWN BY JR	5
CERT. NO. C-116	Herges, Kirchgasser, Geisler & Assoc. Aberdeen, S.D.		TRACED BY JR	
			CHECKED BY JG	
			DATE 7/29/94	OF 9
				DWG. NO. 8822